



① Demonstration of Scale - Front
3/32" = 1'-0"


NATURAL GRADE MEASUREMENT
TAKEN FROM SURVEY DATED: 7/2024

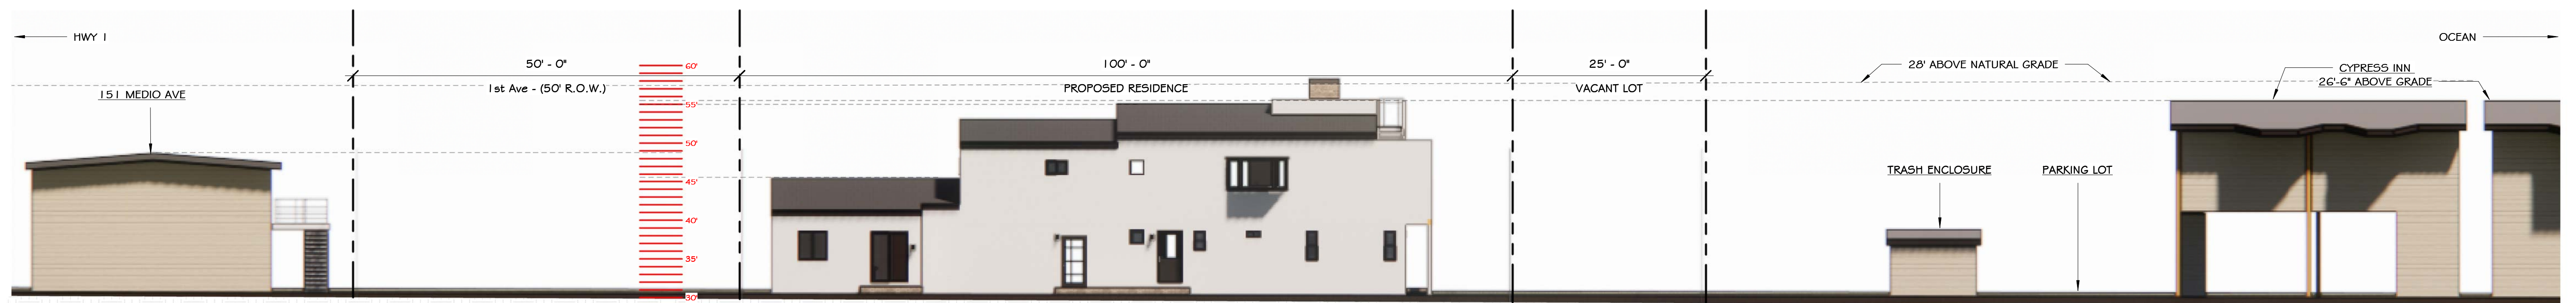

② Demonstration of Scale - Rear
3/32" = 1'-0"

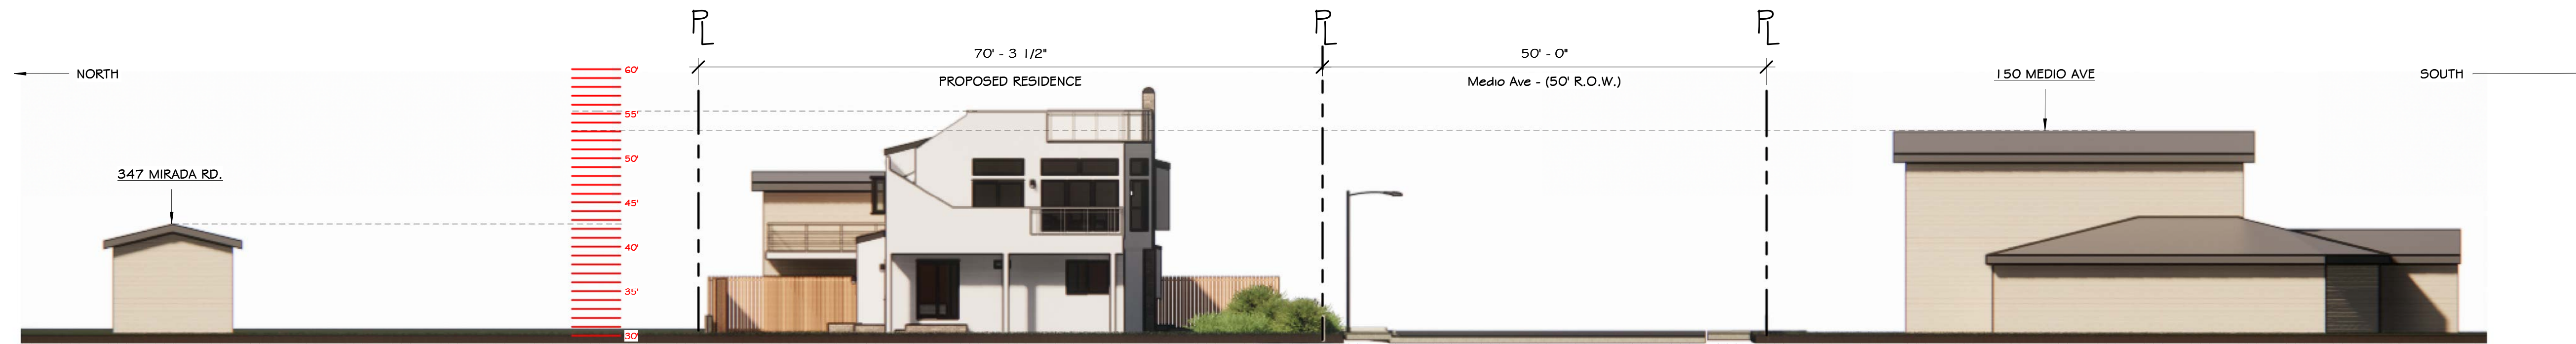

③ Demonstration of Scale - Left
3/32" = 1'-0"

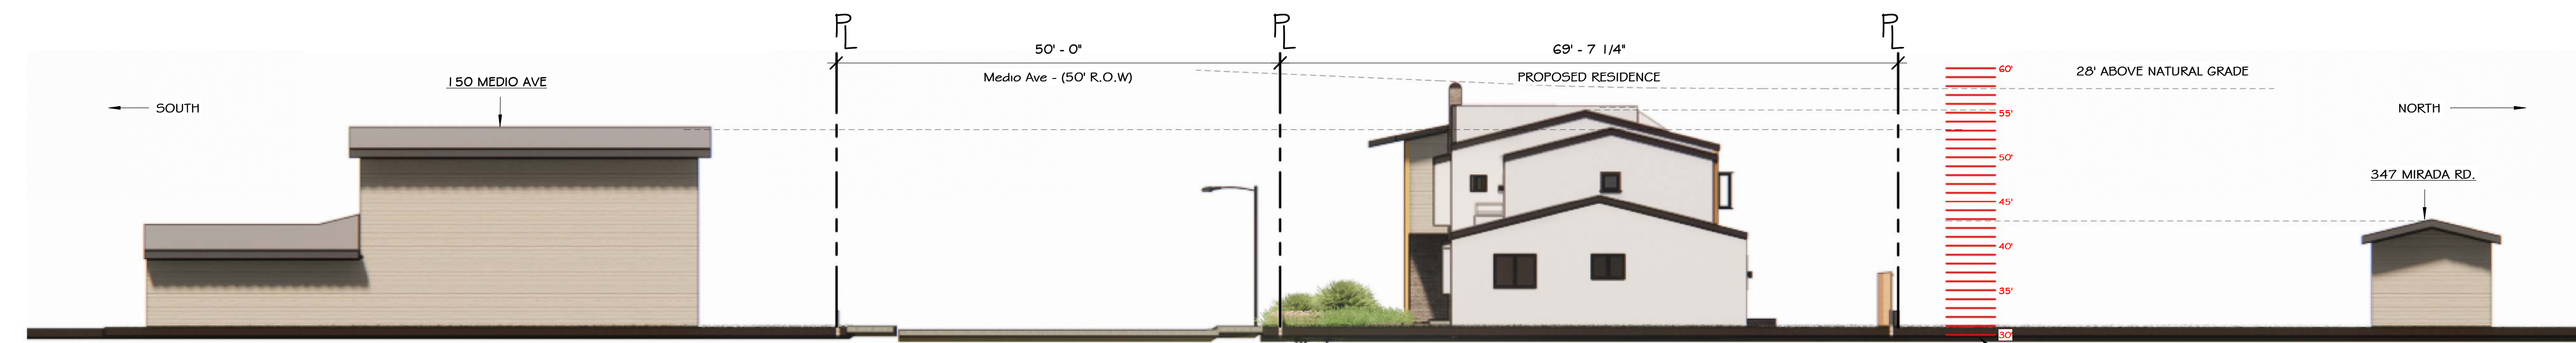

④ Demonstration of Scale - Right
3/32" = 1'-0"

NATURAL GRADE MEASUREMENT
TAKEN FROM SURVEY DATED: 7/2024

REVISIONS



EDWARD C. LOVE, ARCHITECT

Edward C. Love
Architect
720 MILL STREET
HALF MOON BAY, CA 94019
(650) 728-7615
edwardclovearch@gmail.com

New Residence
Javier Mercado
145 Medio Ave HMB CA 94019

Demonstration of
Scale

FOR
REVIEW
ONLY

DATE: 9/26/2024

SCALE: 3/32" = 1'-0"

DRAWN: Boon

JOB: Mercado

SHEET:

DoSi


OF SHEETS



1 Material Sheet Copy 1
1/8" = 1'-0"



EL DORADO BRICK -
LATIGO

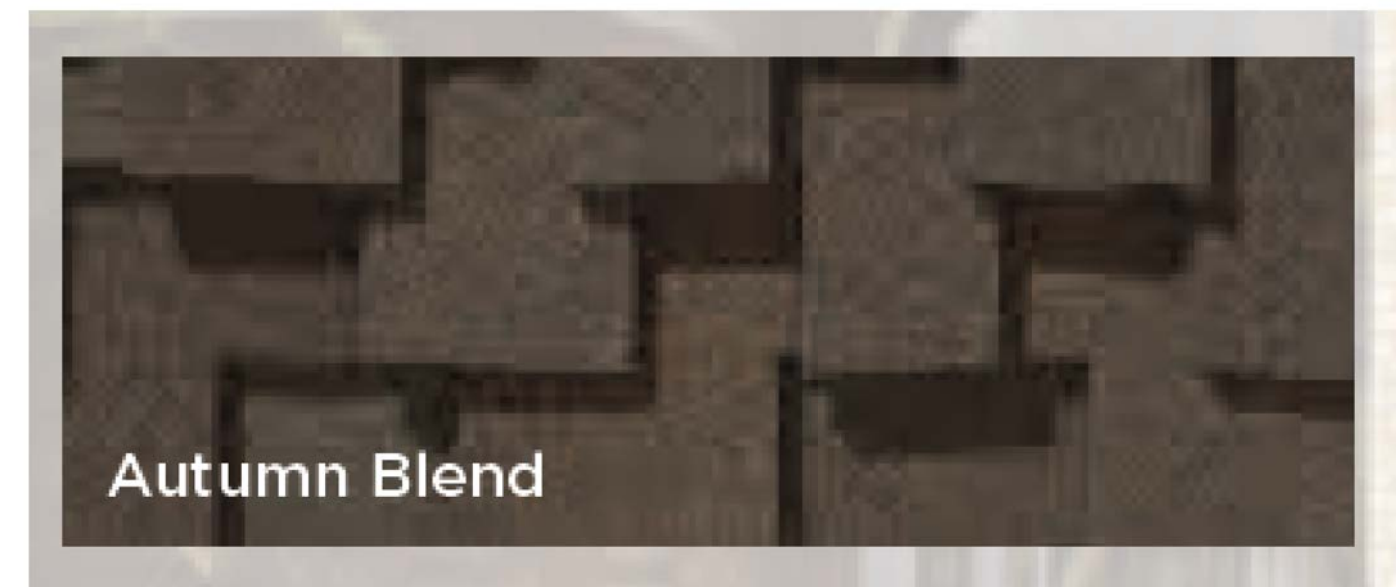

CERTAIN TEED SAINT-GOBAIN
LUXURY SHINGLES - PRESIDENTIAL
SHAKE TL AUTUMN BLEND



BENJAMIN MOORE
STUCCO PAINTED
WHITE OPULENCE OC-69



BENJAMIN MOORE
STUCCO PAINTED
VAN BUREN BROWN HC-70



NOTICE OF COASTSIDE DESIGN REVIEW

A Design Review application has been filed with the County of San Mateo Planning and Building Department on this property:

Address: Medio Avenue at 1st Avenue

Owner's Name: Javier Mercado

Project Description: New SFR Addition Major Modification

Area (SF): 3,051 **Height:** 27'-35"

Exterior Surface/Color: White / Brown

Proposed trees to be removed: None

Tree Diameter (at 4 ft. height)	Species	Marking by which trees can be identified
<input checked="" type="checkbox"/> None		

Planning Permit Number: PLN **PLN2024-00099**

Plans for this project are available for review at the County of San Mateo Planning and Building Department, 455 County Center, Redwood City, CA 94063. All comments or inquiries should be addressed to the Design Review Officer at the address above or by phoning, 650/363-1825. A decision on this proposal will be made no sooner than ten (10) days after the posting of this notice. A public hearing by the County of San Mateo Design Review Committee will be held as indicated below.

Date: 10/10/2024

Time: 12:30PM

Agenda Item No: 3

Hearing Location:
 Granada Community Services District
 504 Avenue Alhambra, 3rd Floor, El Granada
 Other: _____

L:\GRAPHICS\Publications\Design Review\Design Review Notice - Coastside 12012015_rj.pdf

REVISIONS



Edward C. Love
Architect
720 MILL STREET
HALF MOON BAY, CA 94019
(650) 728-7615
edwardclovearch@gmail.com

New Residence
Javier Mercado
145 Medio Ave HMB CA 94019

Demonstration of
Scale

FOR
REVIEW
ONLY

DATE: 9/26/2024

SCALE: 1/8" = 1'-0"

DRAWN: Boon

JOB: Mercado

SHEET:

DoS2

OF SHEETS